

2008-01-05
2008-01-05
2008-01-05


PROJECT NO. 10011
DATE 10/11/07
SHEET NO. A

LARIAT
CENTER
II

MIXED-USE
ADDITION

DEMISING WALL
LAYOUT

© 2007
10/11
10/11/07
A

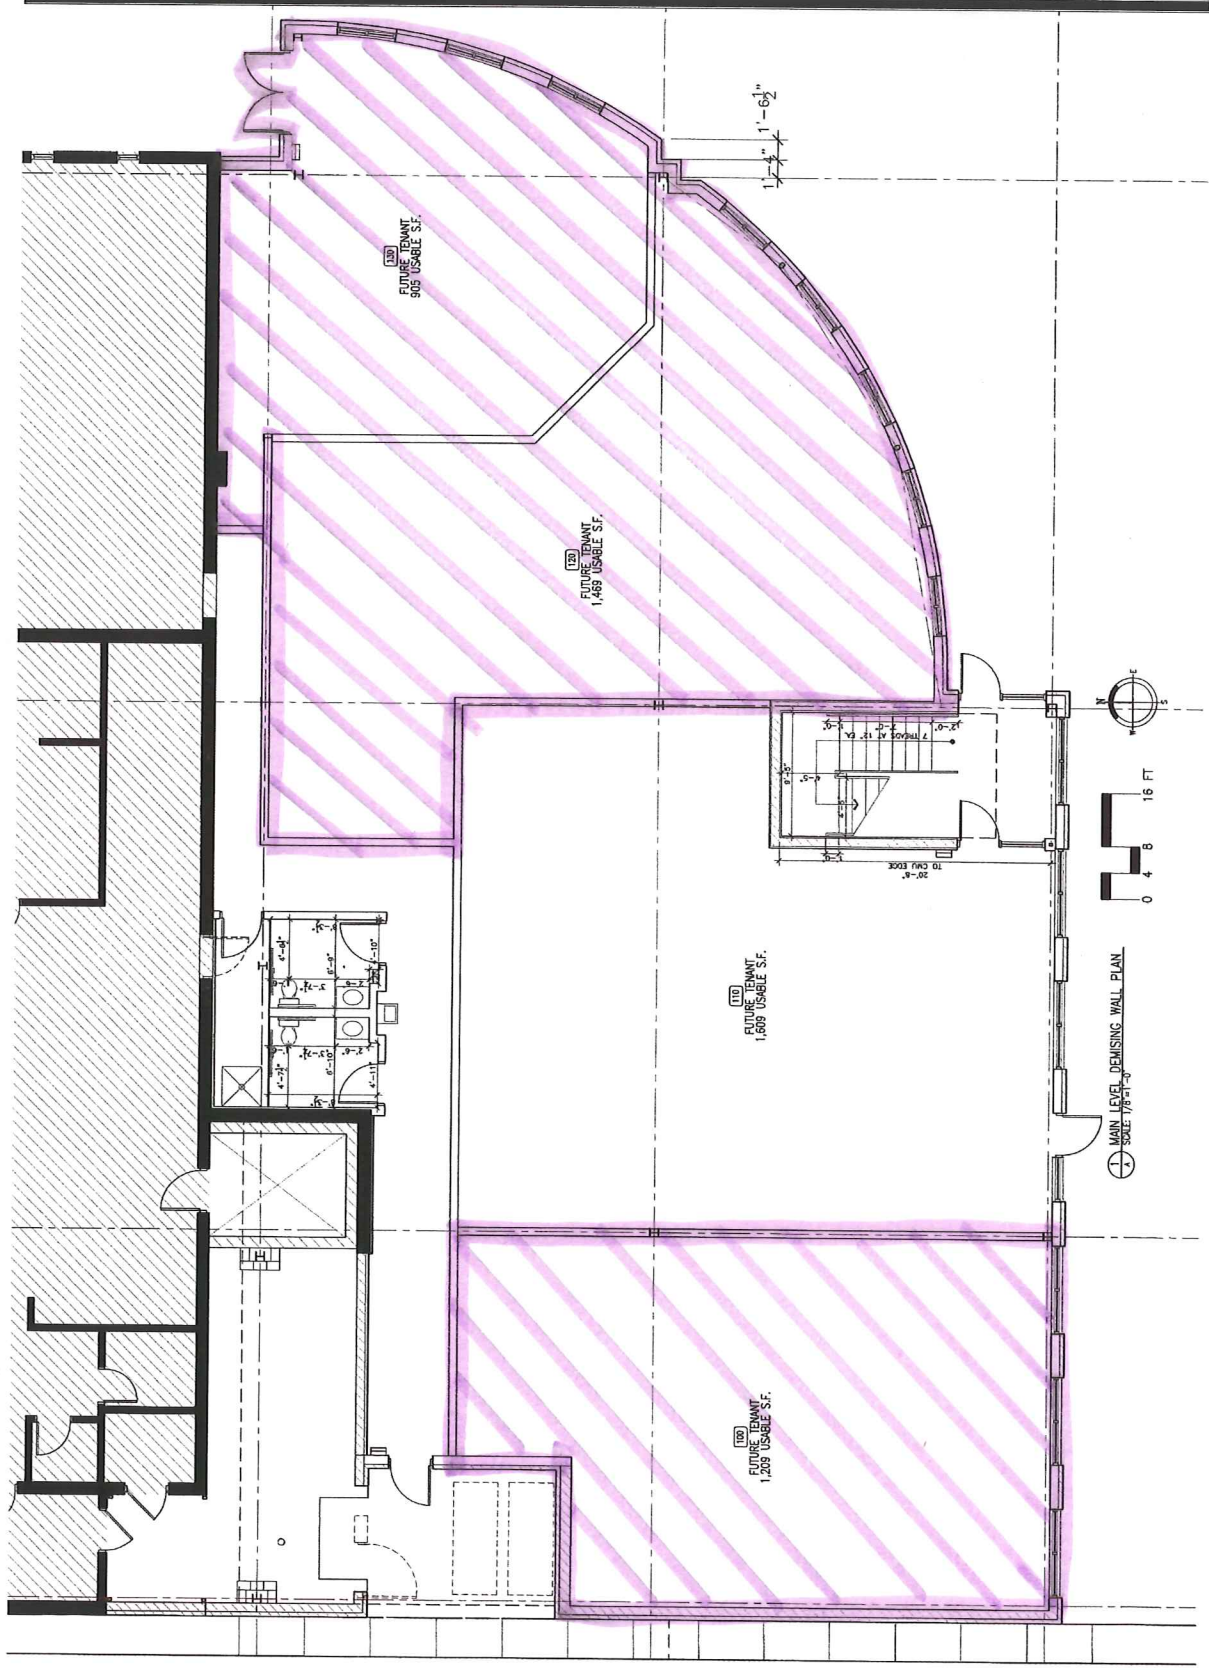

0 4 8 16 FT

MAIN LEVEL DEMISING WALL PLAN
SCALE 1/8" = 1'-0"